



Nationwide Services Include:

- Traffic Management
- Pedestrian Management
- Synology E-Ton Noticing
- Local Authority Liaison
- Barrier Hire
- 24/7 Call Out

T: 01652 640996  
 W: www.nationwidetrafficsolutions.co.uk

**City Lifting**

Client: **City Lifting**  
 Site Address: **Rosslyn Hill, London, NW3 2AA**

Drawing No: **PB3101**

Drawn By: **P. Barker**

Checked By: **K. Moy**


Email: **peter.barker@ntsttd.co.uk**

Date: **01.11.2019** | Issue : **1**


Traffic Management: **Closure/ Diversion**

- Site Measurements:
- (T) Taper Length:
  - (L) Longways Clearance:
  - (S) Sideways Safety Zone:
  - (D) Minimum & Normal Maximum sitting distance of first sign in advance of lead-in taper (metres)
- Speed of Carriageway : **20mph**

General Key:

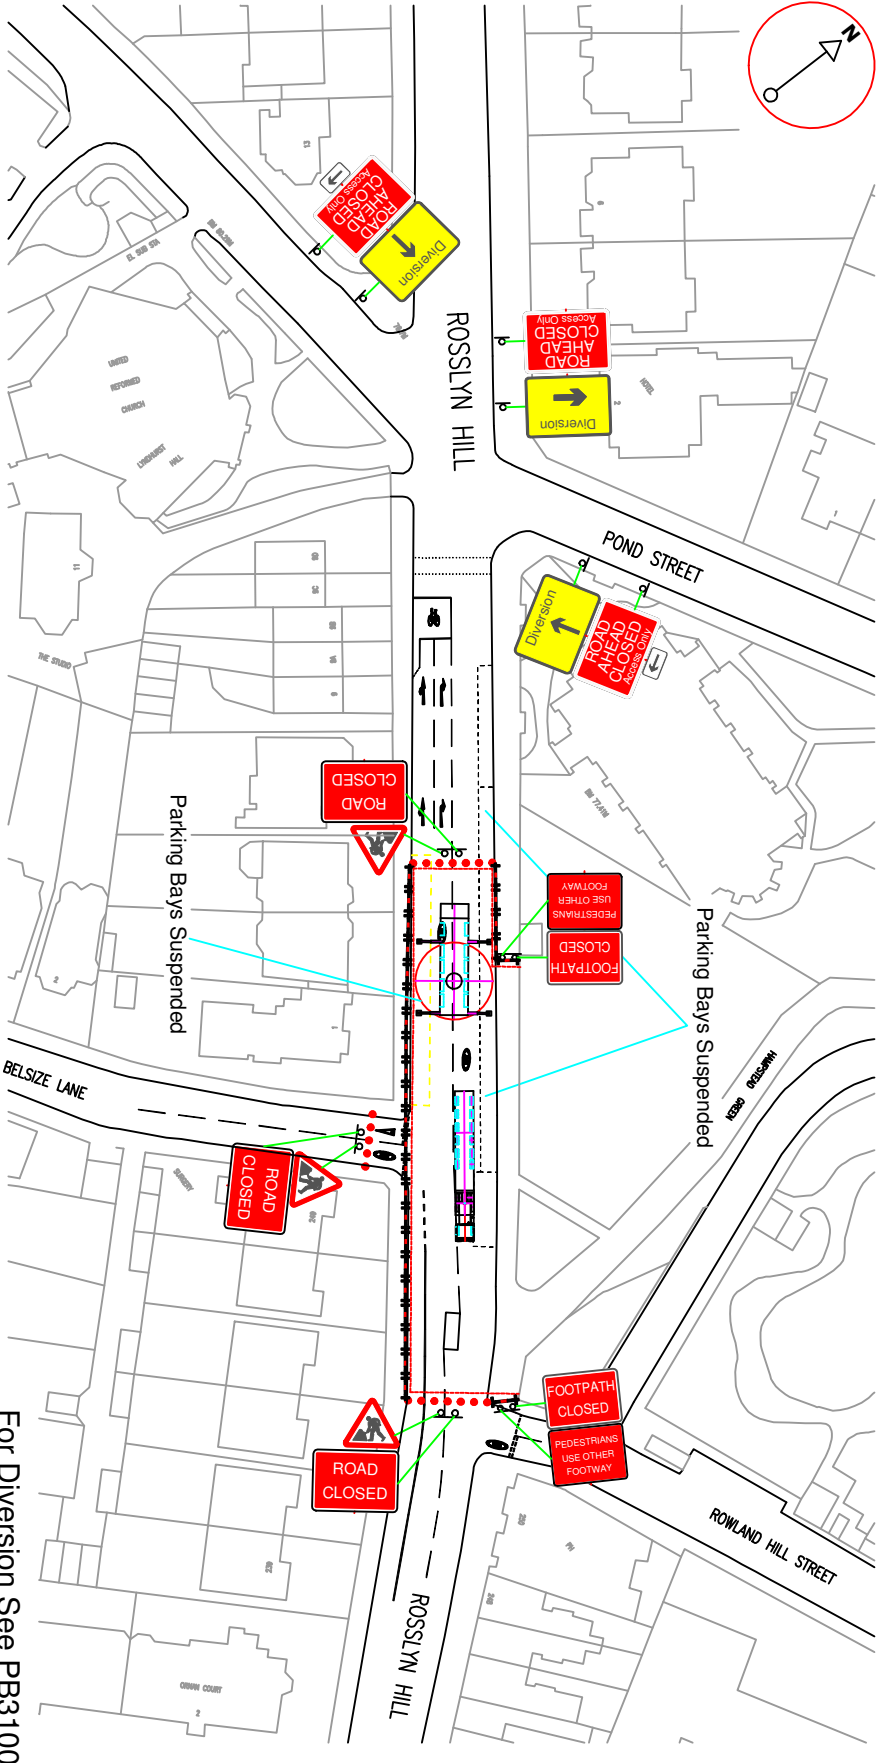**Site Location**

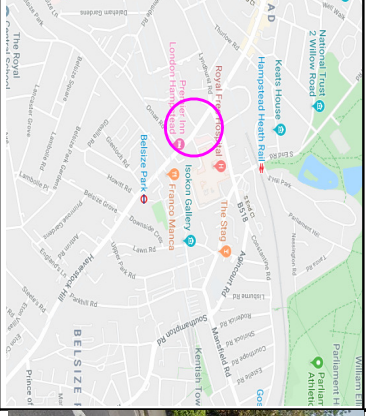

**Site Photo**



**Bill of Quantities**

X3	X2	X1		
X3	X2			
X3	X2			

For Diversion See PB3100